


U.S. ARMY RESERVE CENTER NO.4  
U.S. SURVEY 1913, T.46N. — R.7E.  
ST. LOUIS COUNTY & CITY OF ST. LOUIS, MISSOURI  
TOTAL AREA PARCELS 1,2,3,4 & BRIDGE  
35.75 ACRES

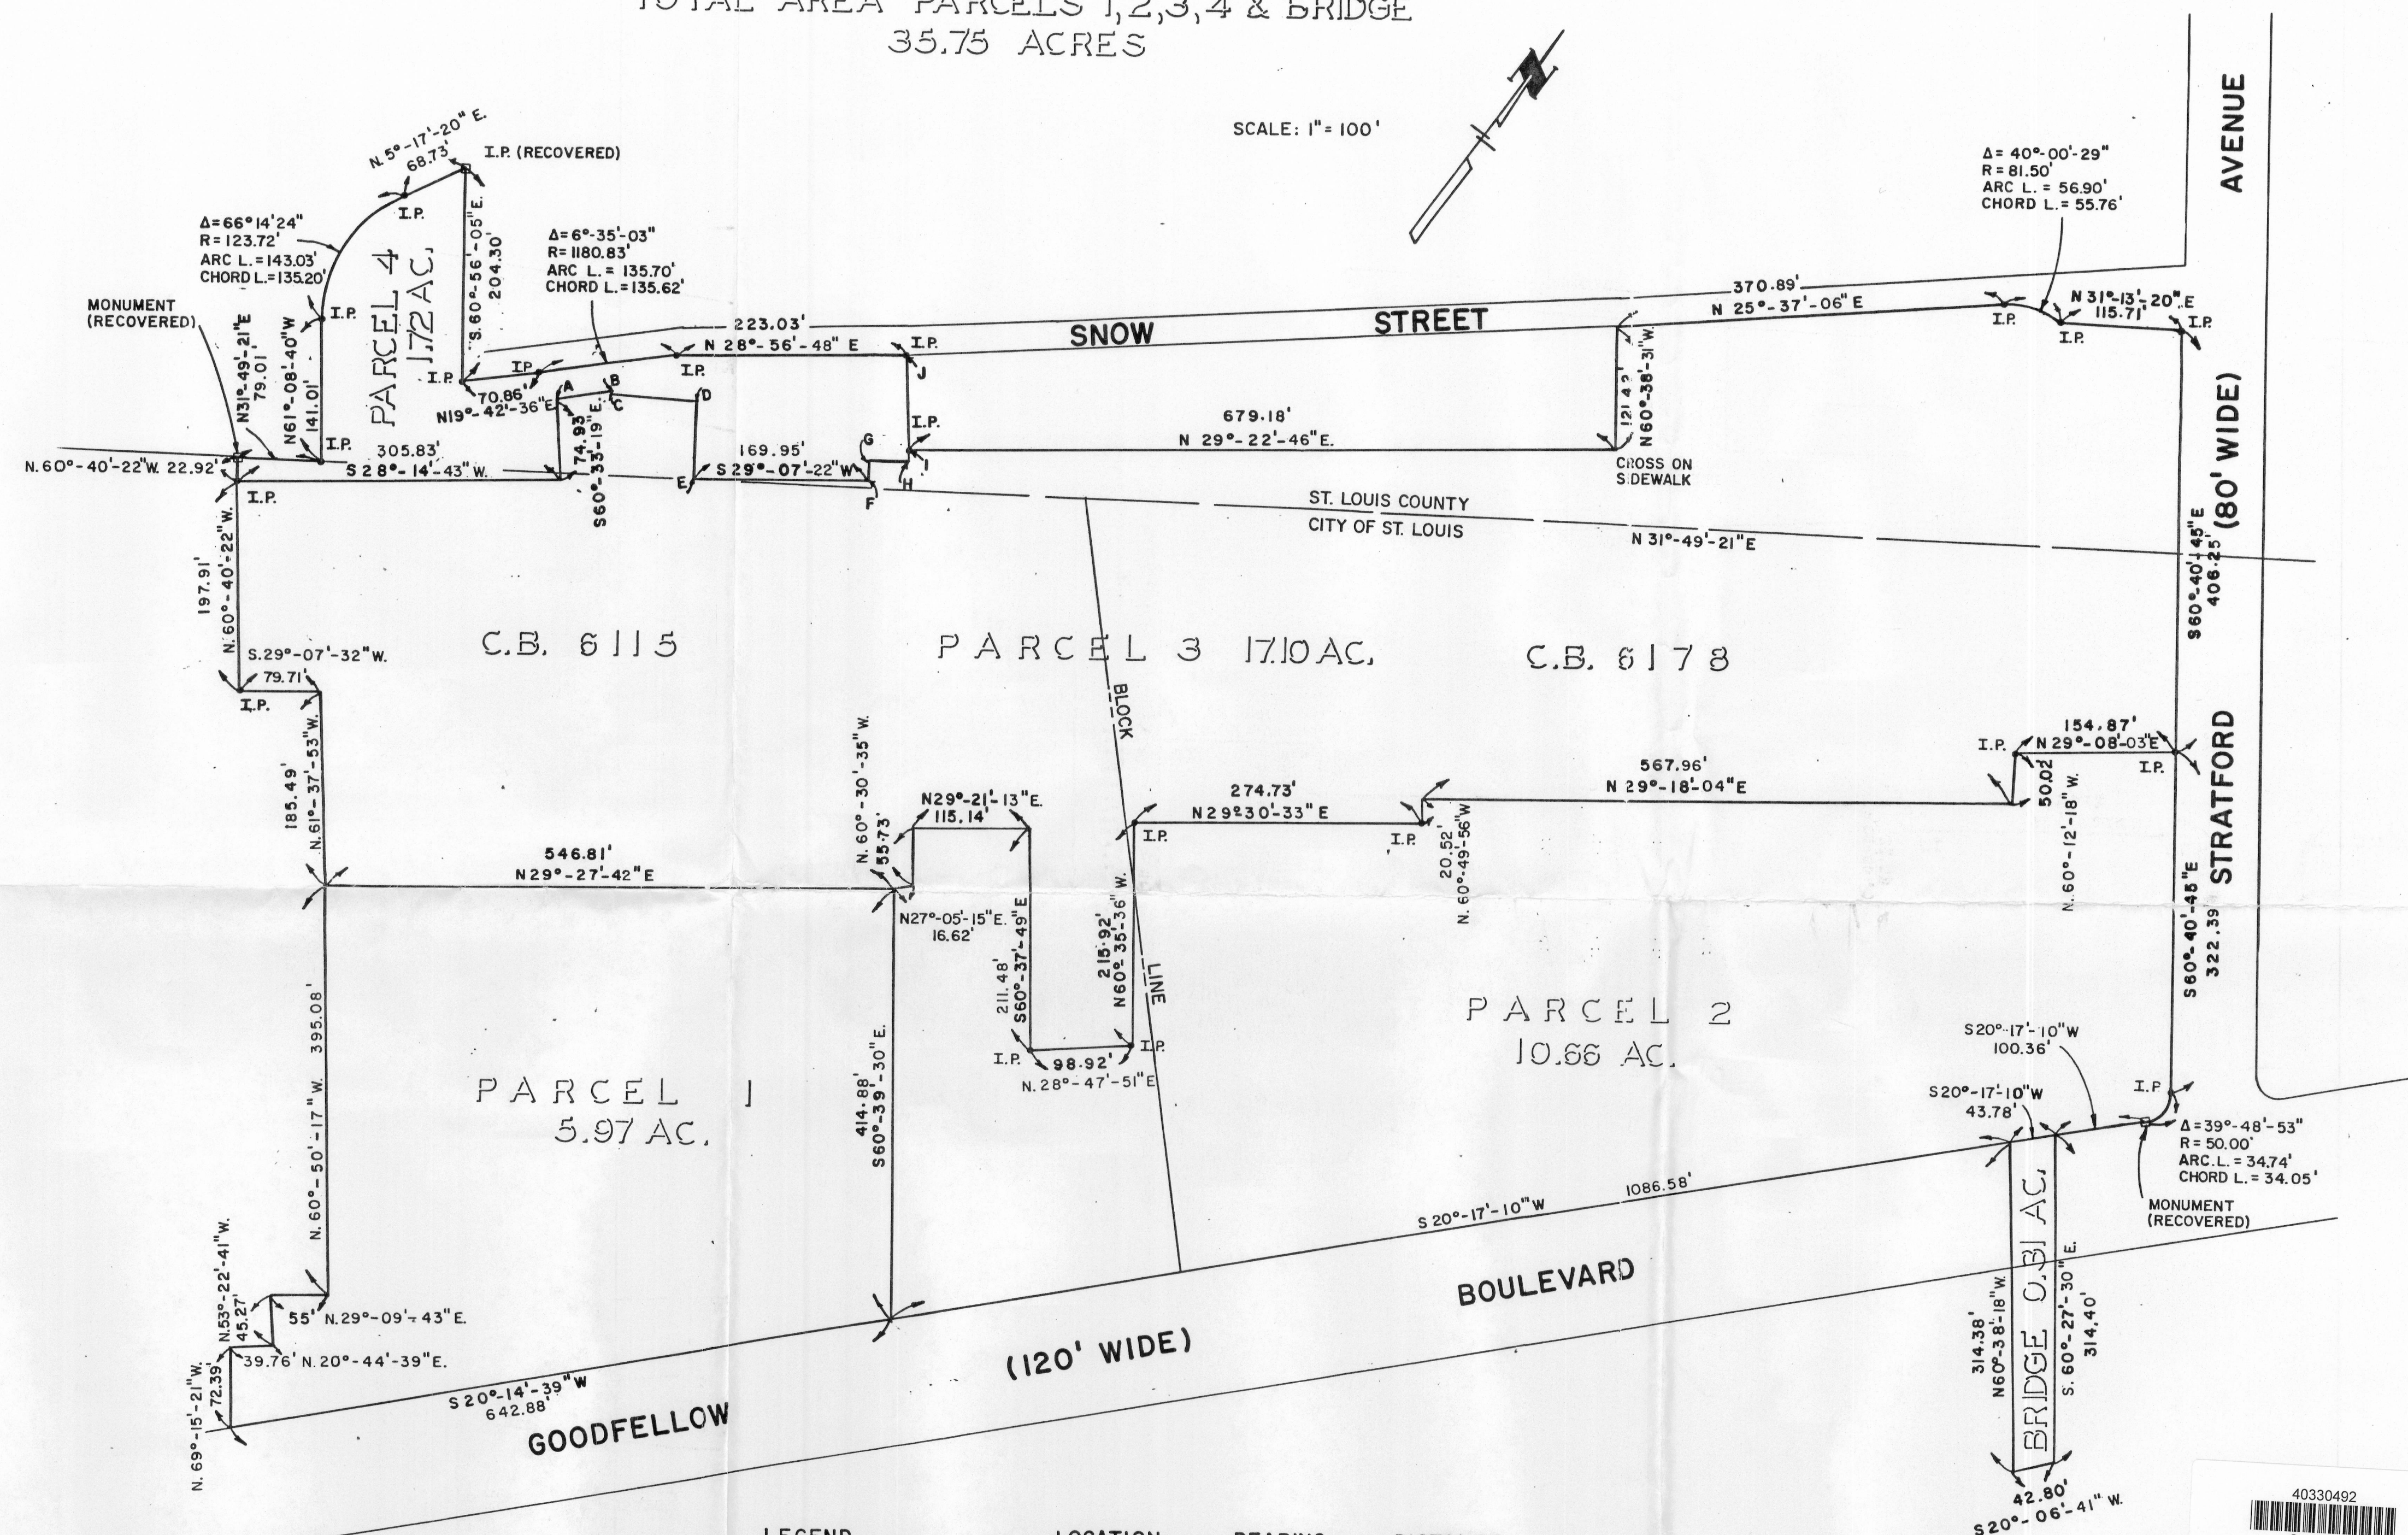

### SURVEYOR'S CERTIFICATE

THIS IS TO CERTIFY THAT WE HAVE, AT THE REQUEST OF THE UNITED STATES ARMY CORPS OF ENGINEERS, PREPARED A SURVEY PLAT, FROM A SURVEY PERFORMED BY HAVENS ENGINEERING AND ASSOCIATES, OF A TRACT OF LAND IN U. S. SURVEY 1913, TOWNSHIP 46 NORTH, RANGE 7 EAST, IN THE CITY OF ST. LOUIS AND ST. LOUIS COUNTY, AND THE RESULT OF THE SURVEY AND PLAT IS CORRECTLY REPRESENTED AS SHOWN HEREON, AND DOES MEET THE MINIMUM REQUIREMENTS OF THE MISSOURI DEPARTMENT OF NATURAL RESOURCES DIVISION OF GEOLOGY AND LAND SURVEY.

IN WITNESS WHEREOF I HAVE SIGNED AND SEALED THE FOREGOING THIS 29<sup>th</sup>  
DAY OF March, 1989.

WVP CORPORATION  
2810 SOUTH GRAND BOULEVARD  
ST. LOUIS, MISSOURI 63118

*E. Landon Niedringhaus*  
E. LANDON NIEDRINGHAUS  
LAND SURVEYOR, NO. LS 1142



LEGEND		LOCATION	BEARING	DISTANCE
□	RECOVERED MONUMENTS	A-B:	S 29° - 18' - 38" W.	53.78'
●	SET PIN	B-C:	N 60° - 44' - 46" W.	1.26'
		C-D:	S. 29° - 21' - 55" W.	76.09'
		D-E:	N. 60° - 36' - 56" W.	76.53'
		F-G:	S. 60° - 59' - 52" E.	19.94'
		G-H:	S. 29° - 29' - 31" W.	34.82'
		H-I:	S. 59° - 27' - 40" E.	7.30'
		I-J:	S. 59° - 27' - 40" E.	91.66'

BOOK 8496, PAGES 1903-1912

DATE	DESCRIPTION	MADE	APPROVED
REVISIONS			
<p align="center"><b>SOCIETY OF ENGINEERING AND HOUSING</b>  <b>FORT LEONARD WOOD, MISSOURI</b></p>			
DESIGNED:			
DRAWN:			
CHECKED:			
SUBMITTED:			
APPROVAL RECOMMENDED	SCALE	DATE	PROJECT NO:
APPROVED _____ DATE _____		_____ DEH	DRAWING NO: 5731.1 SHEET 1 of 1

